




Yelm Highway Corridor Planted Median Options (4-6' Width Medians)

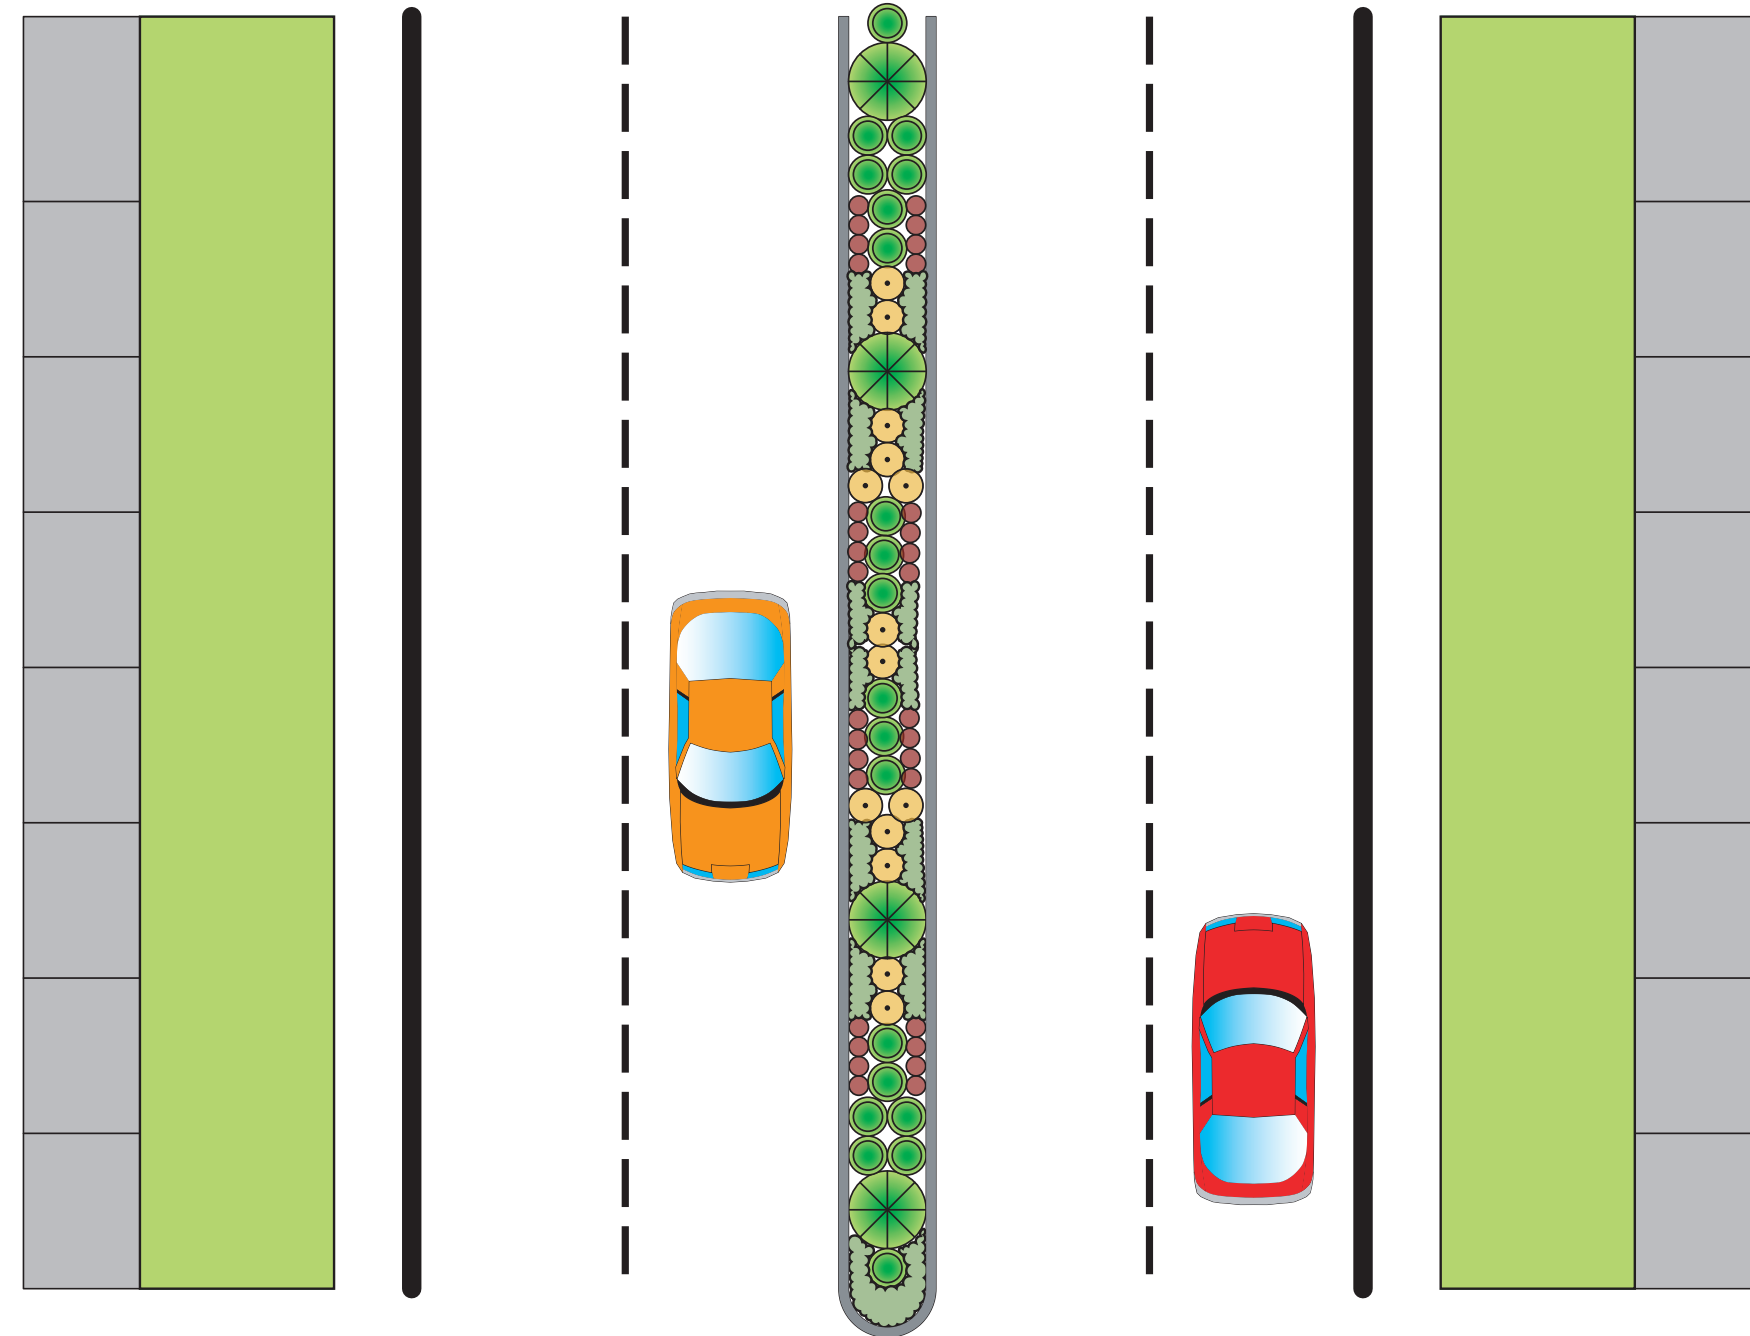

Option One: Fully Planted Median in
4-6' Width Areas

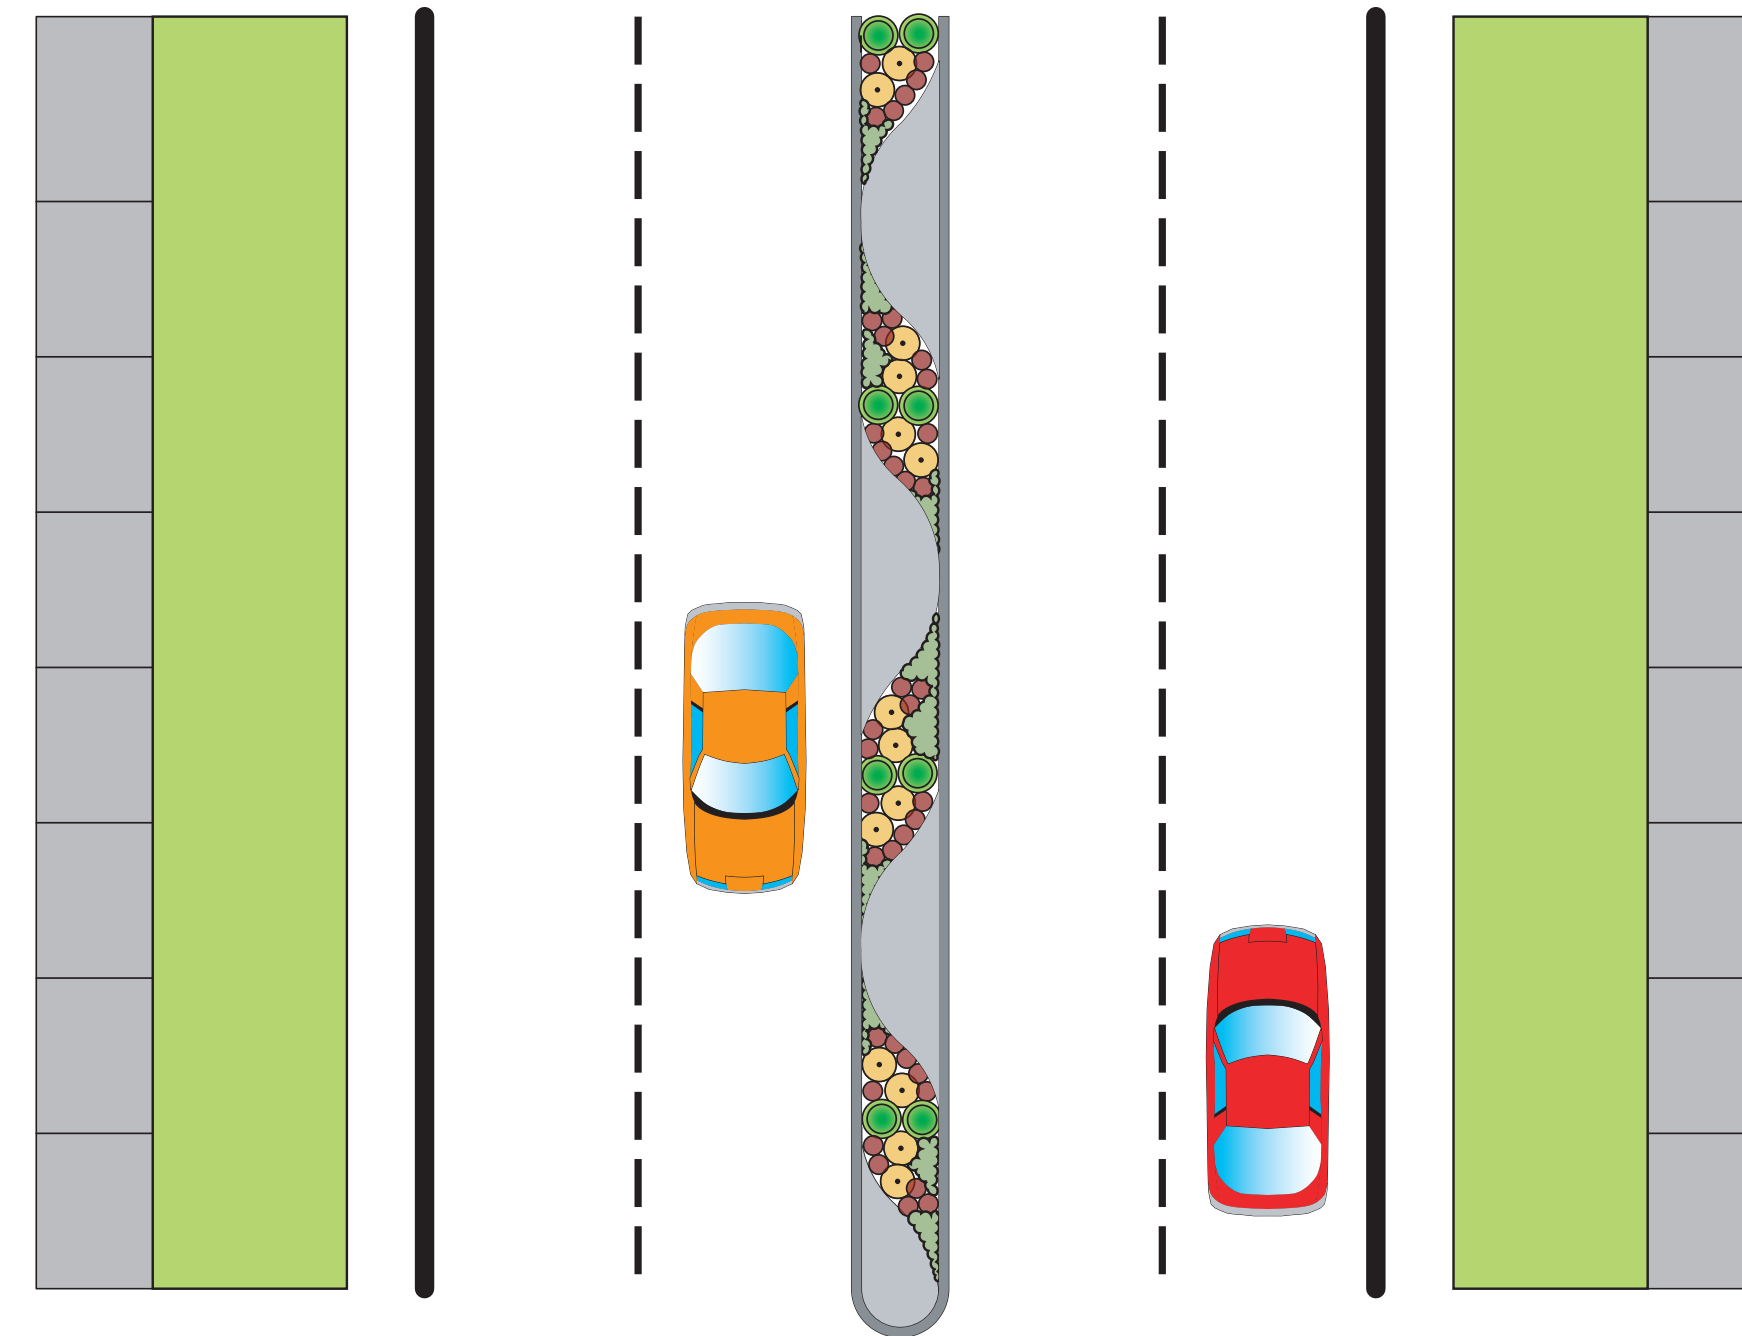

Option Two: Partially Planted Median with
Undulating Decorative Hardscape

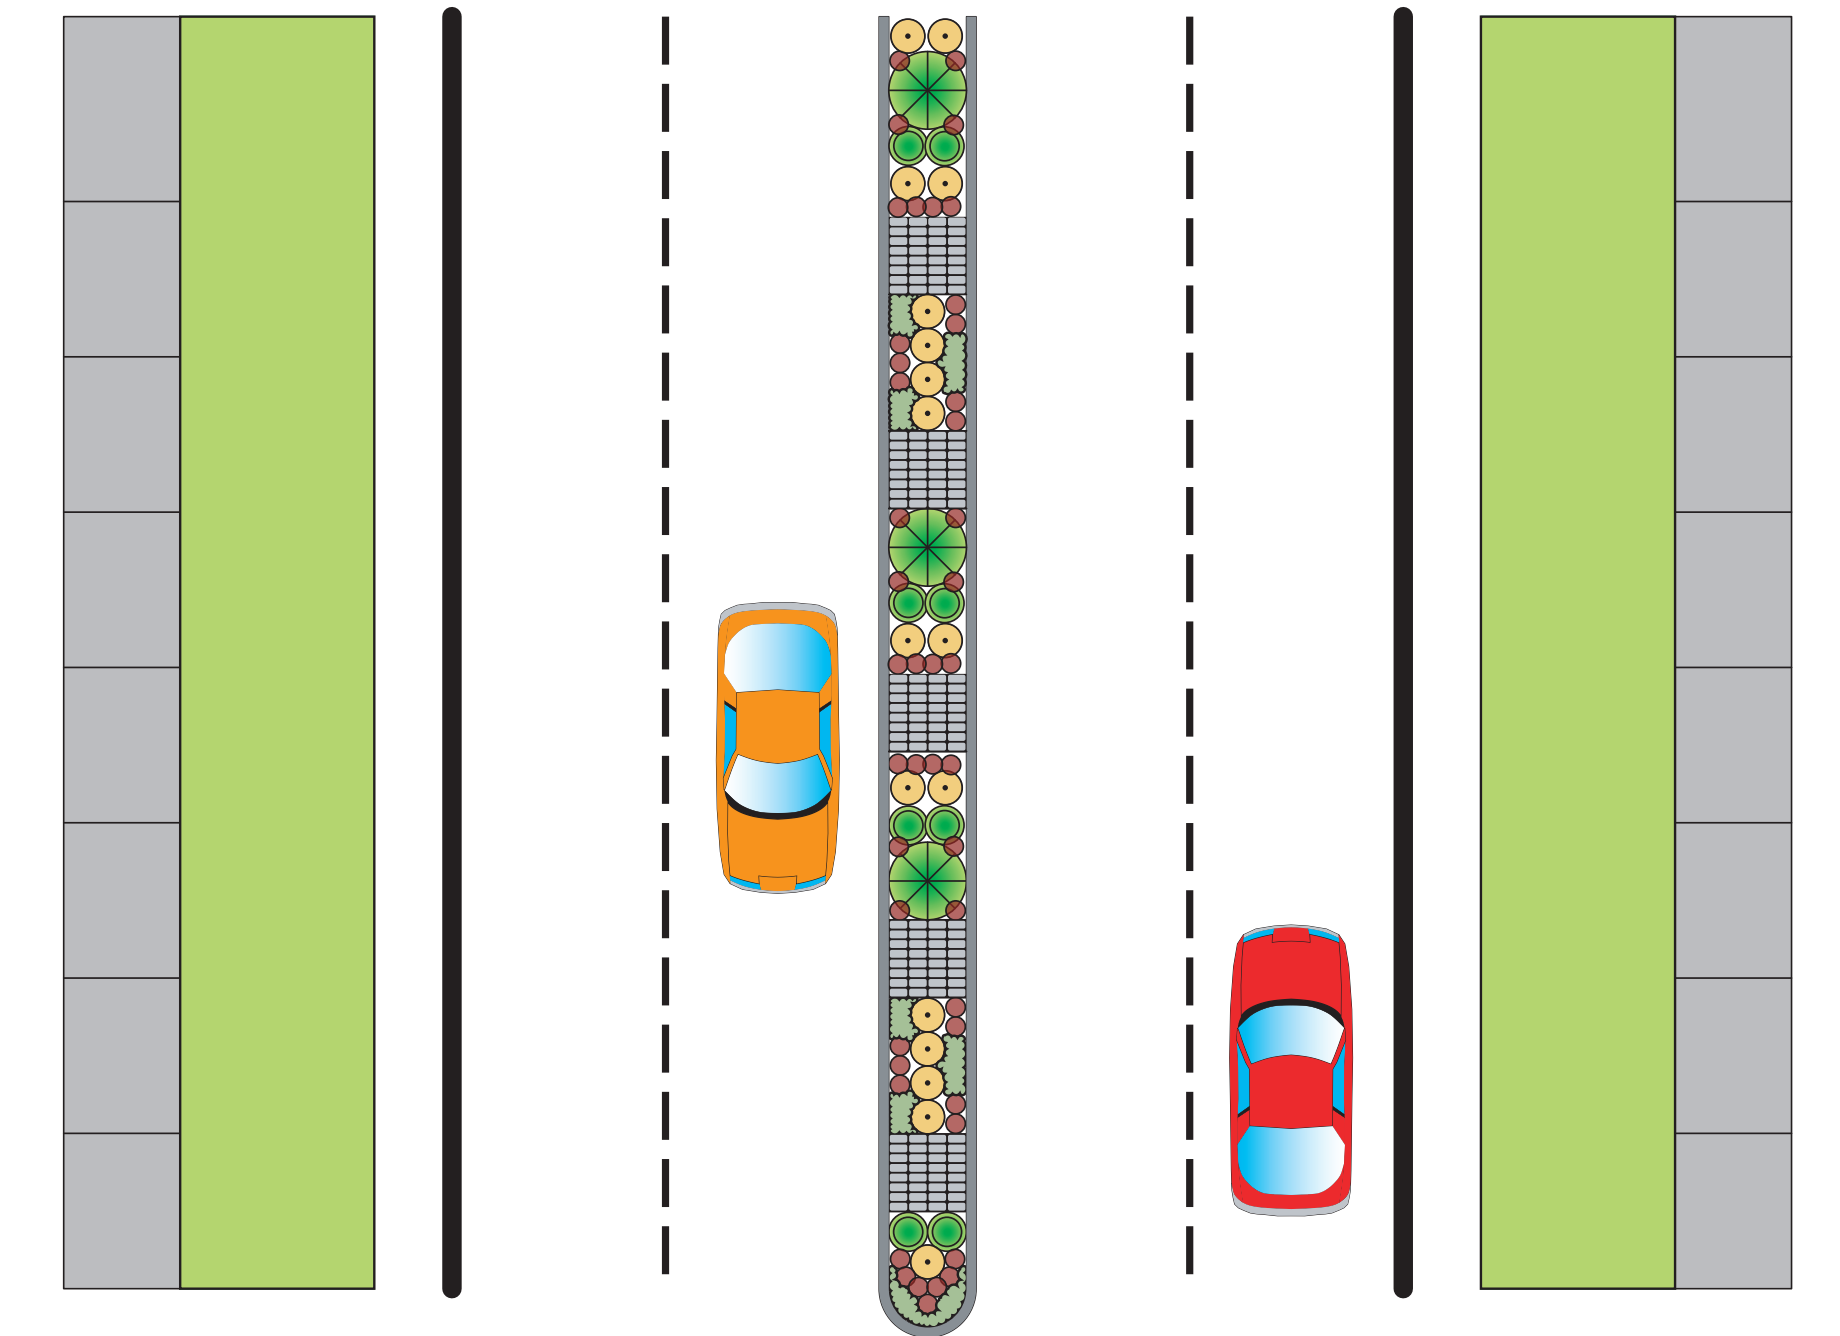

Option Three: Partially Planted Median with
Decorative Geometric Hardscape

