




Yelm Highway Corridor Planter Strip Options

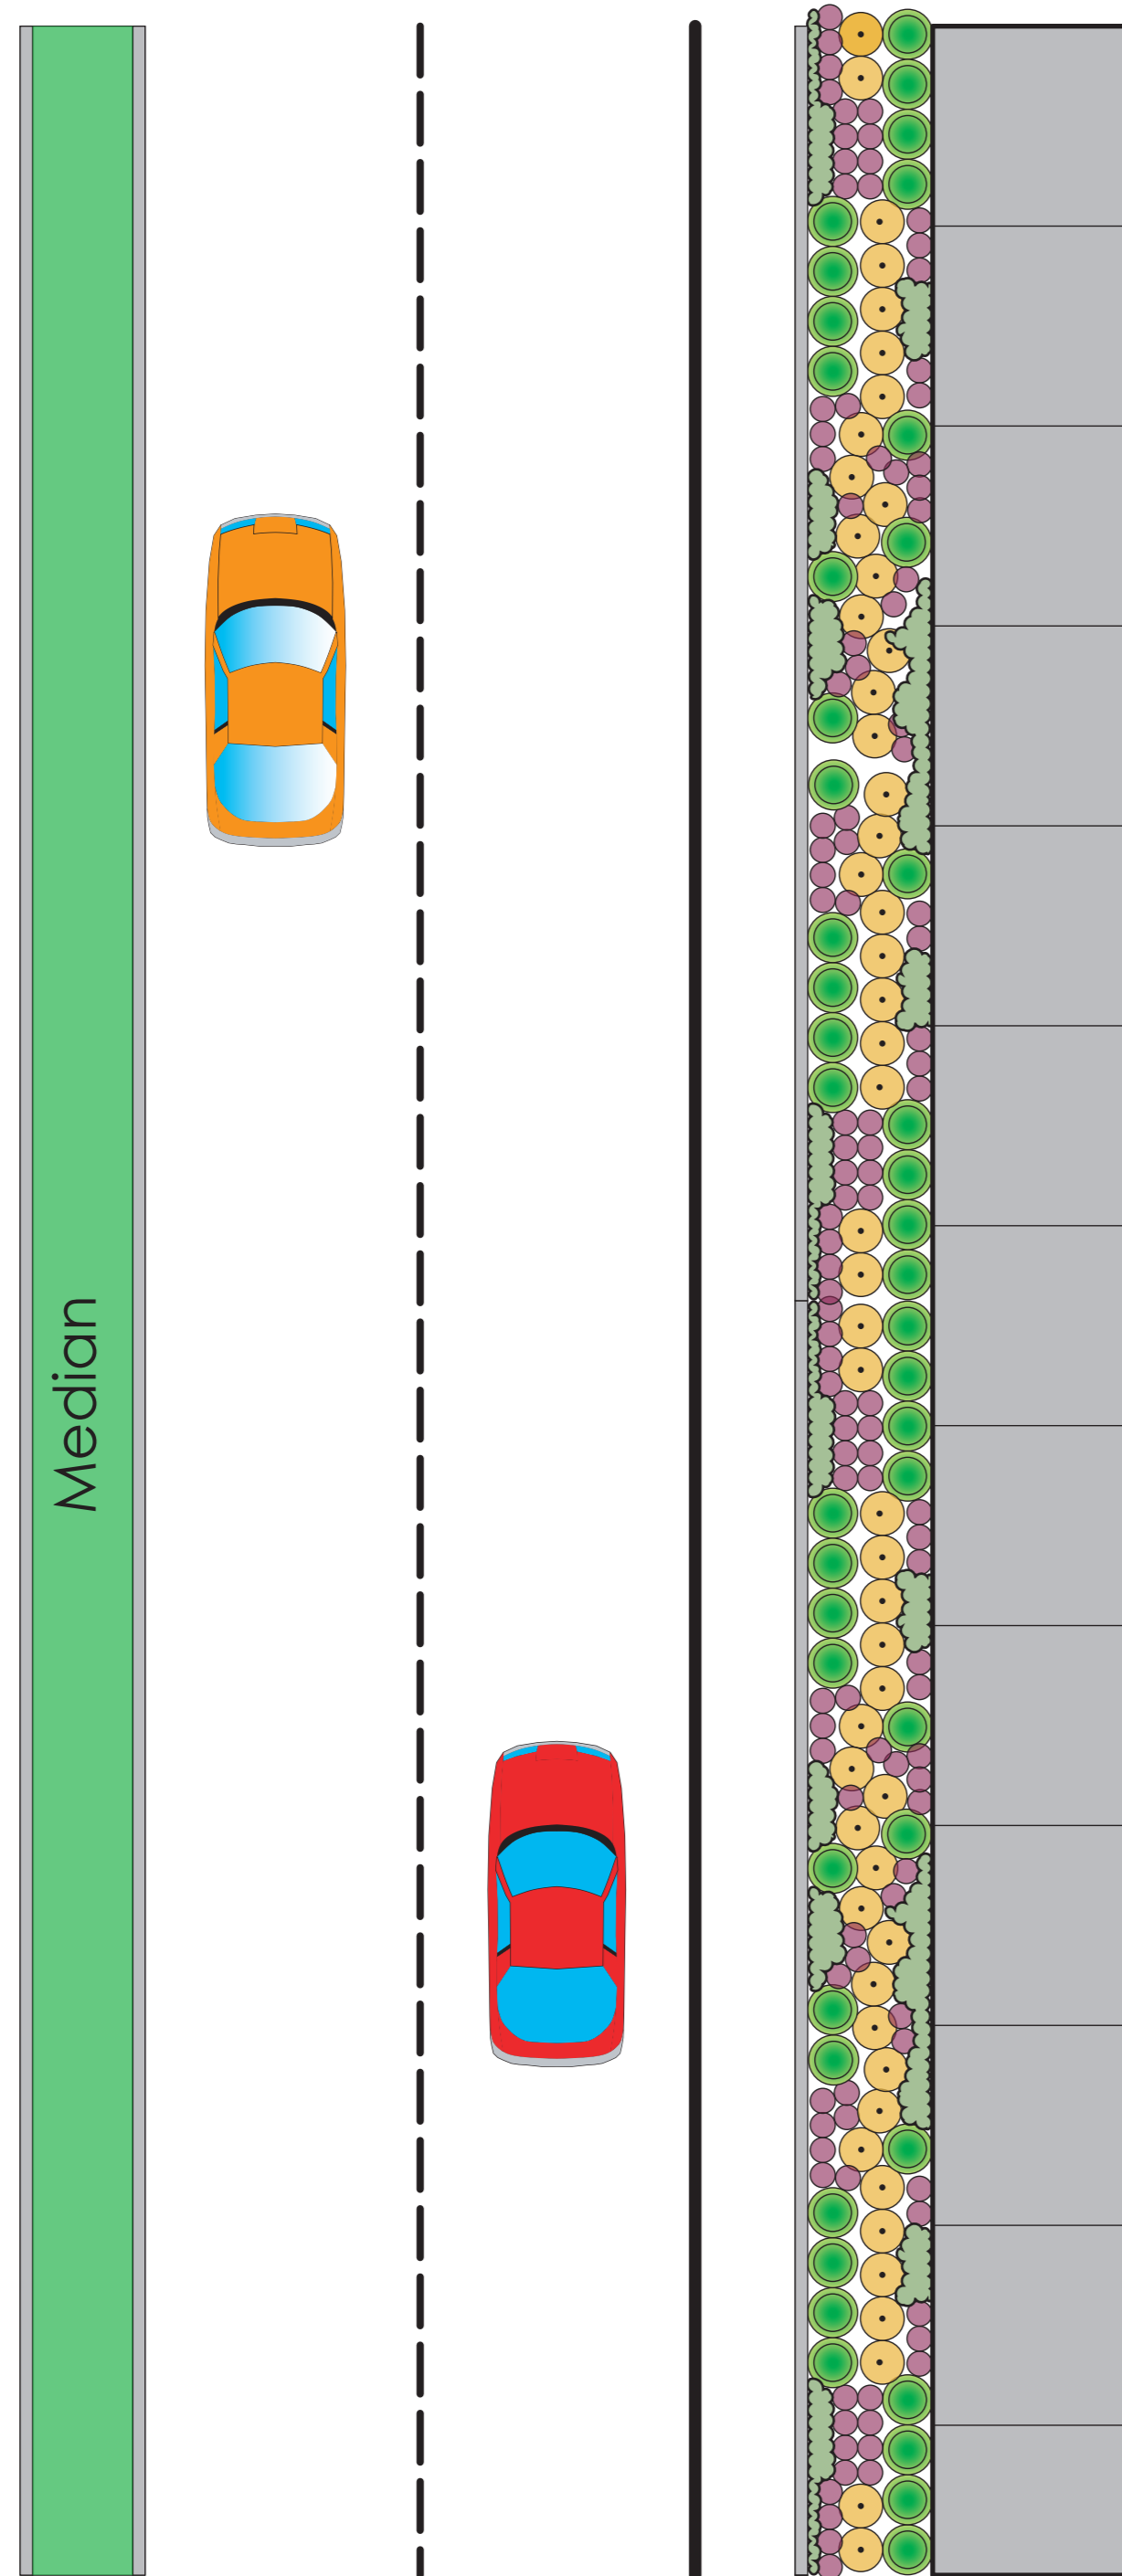


Option One: Fully Planted Strip with Standard 8' Sidewalk

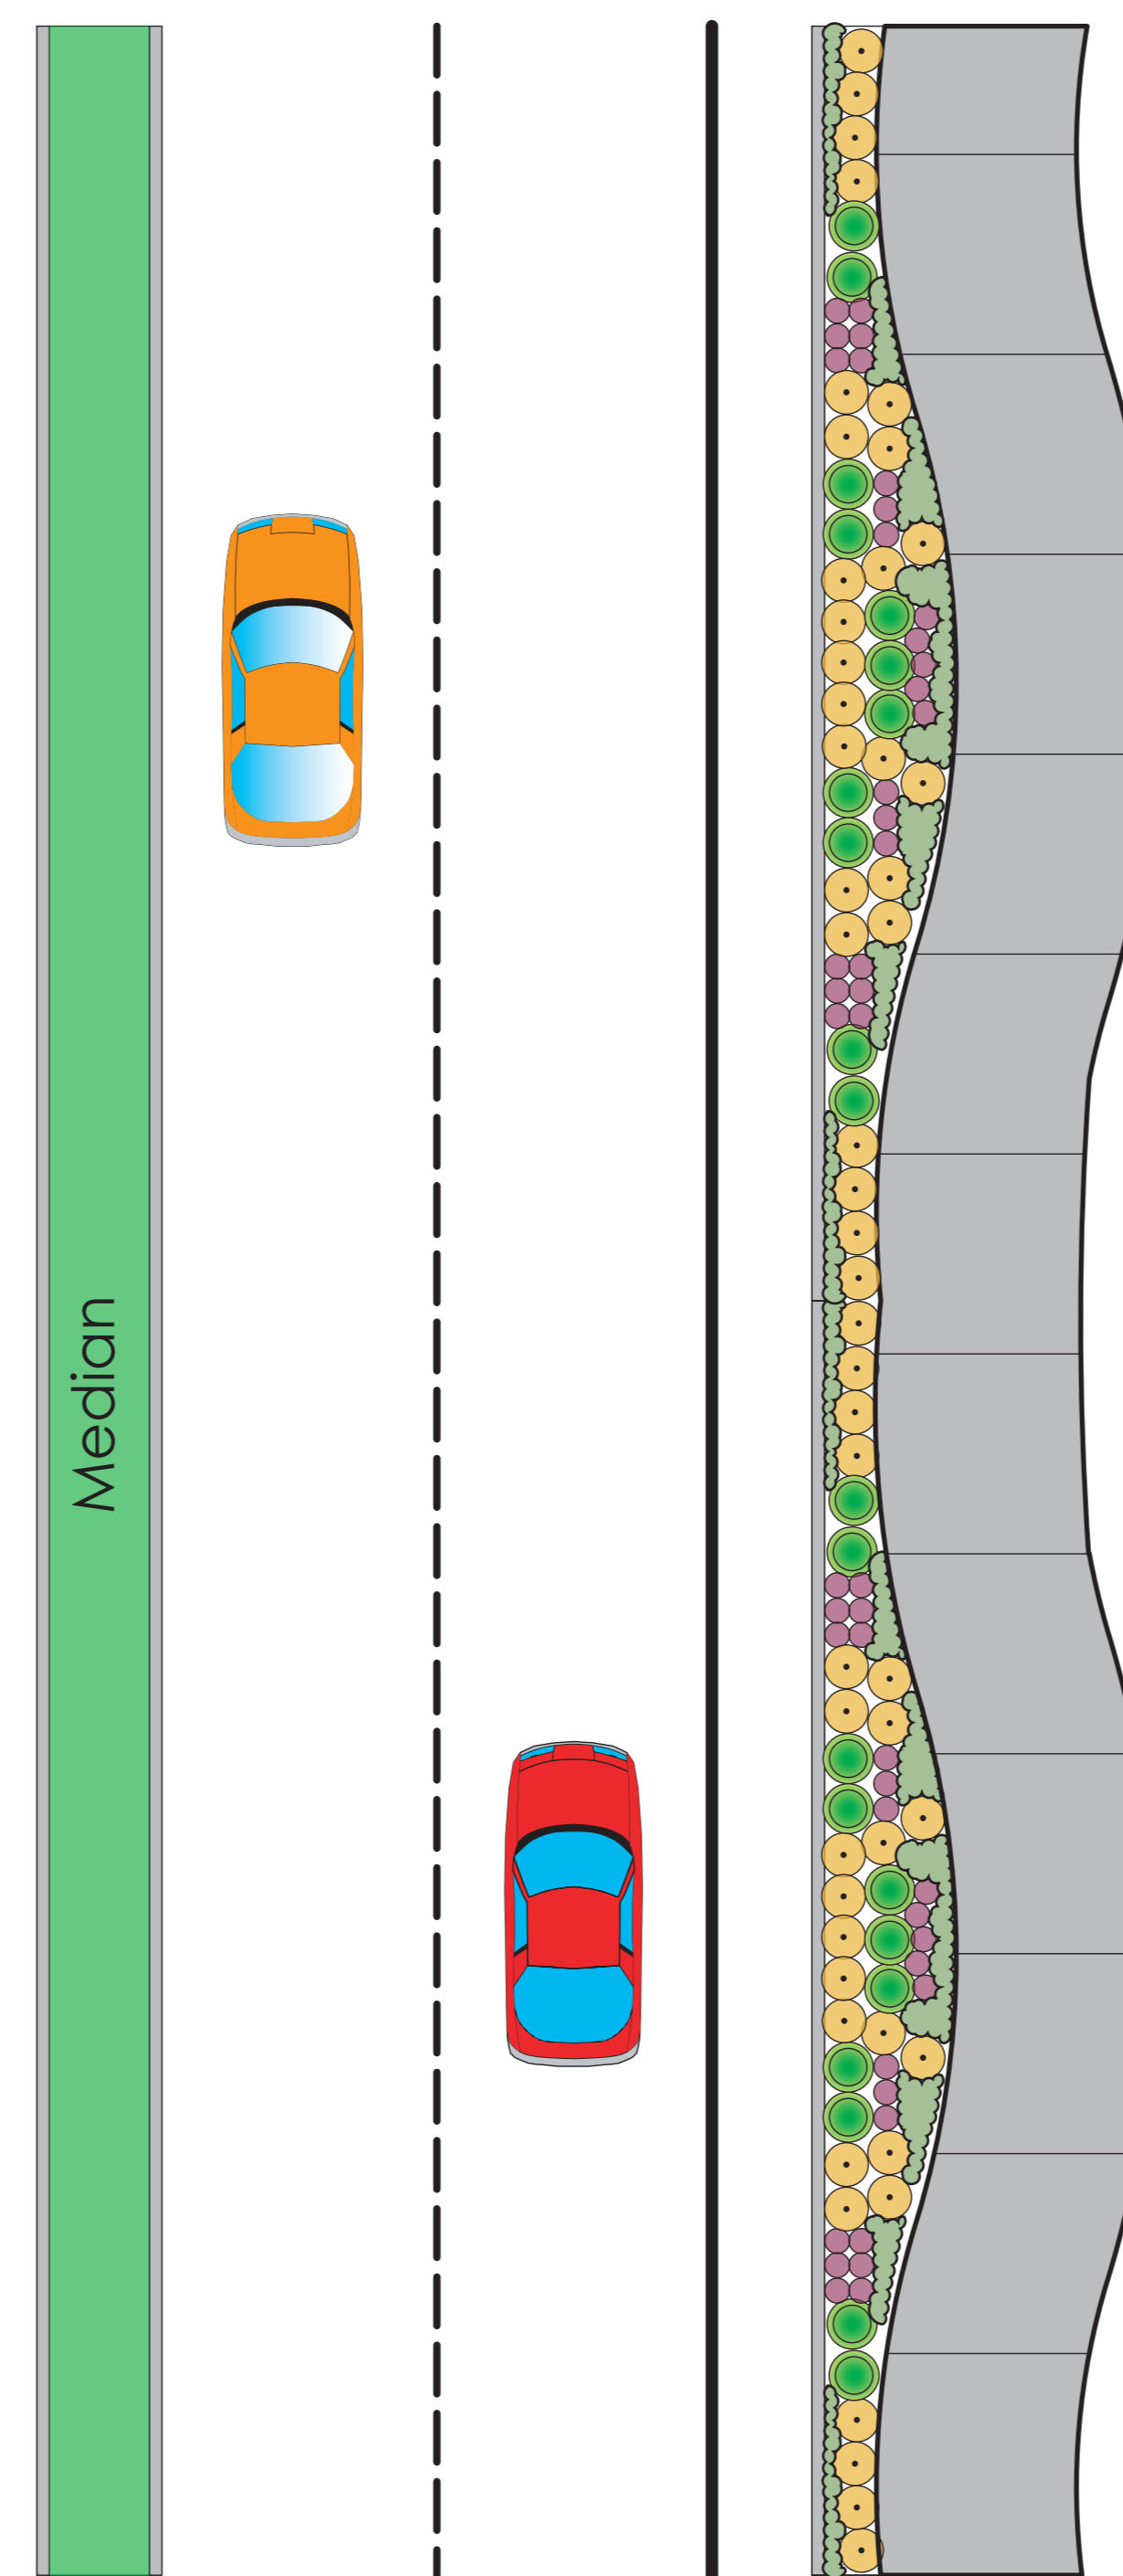



Option Two: Fully Planted Strip with Meandering 8' Sidewalk

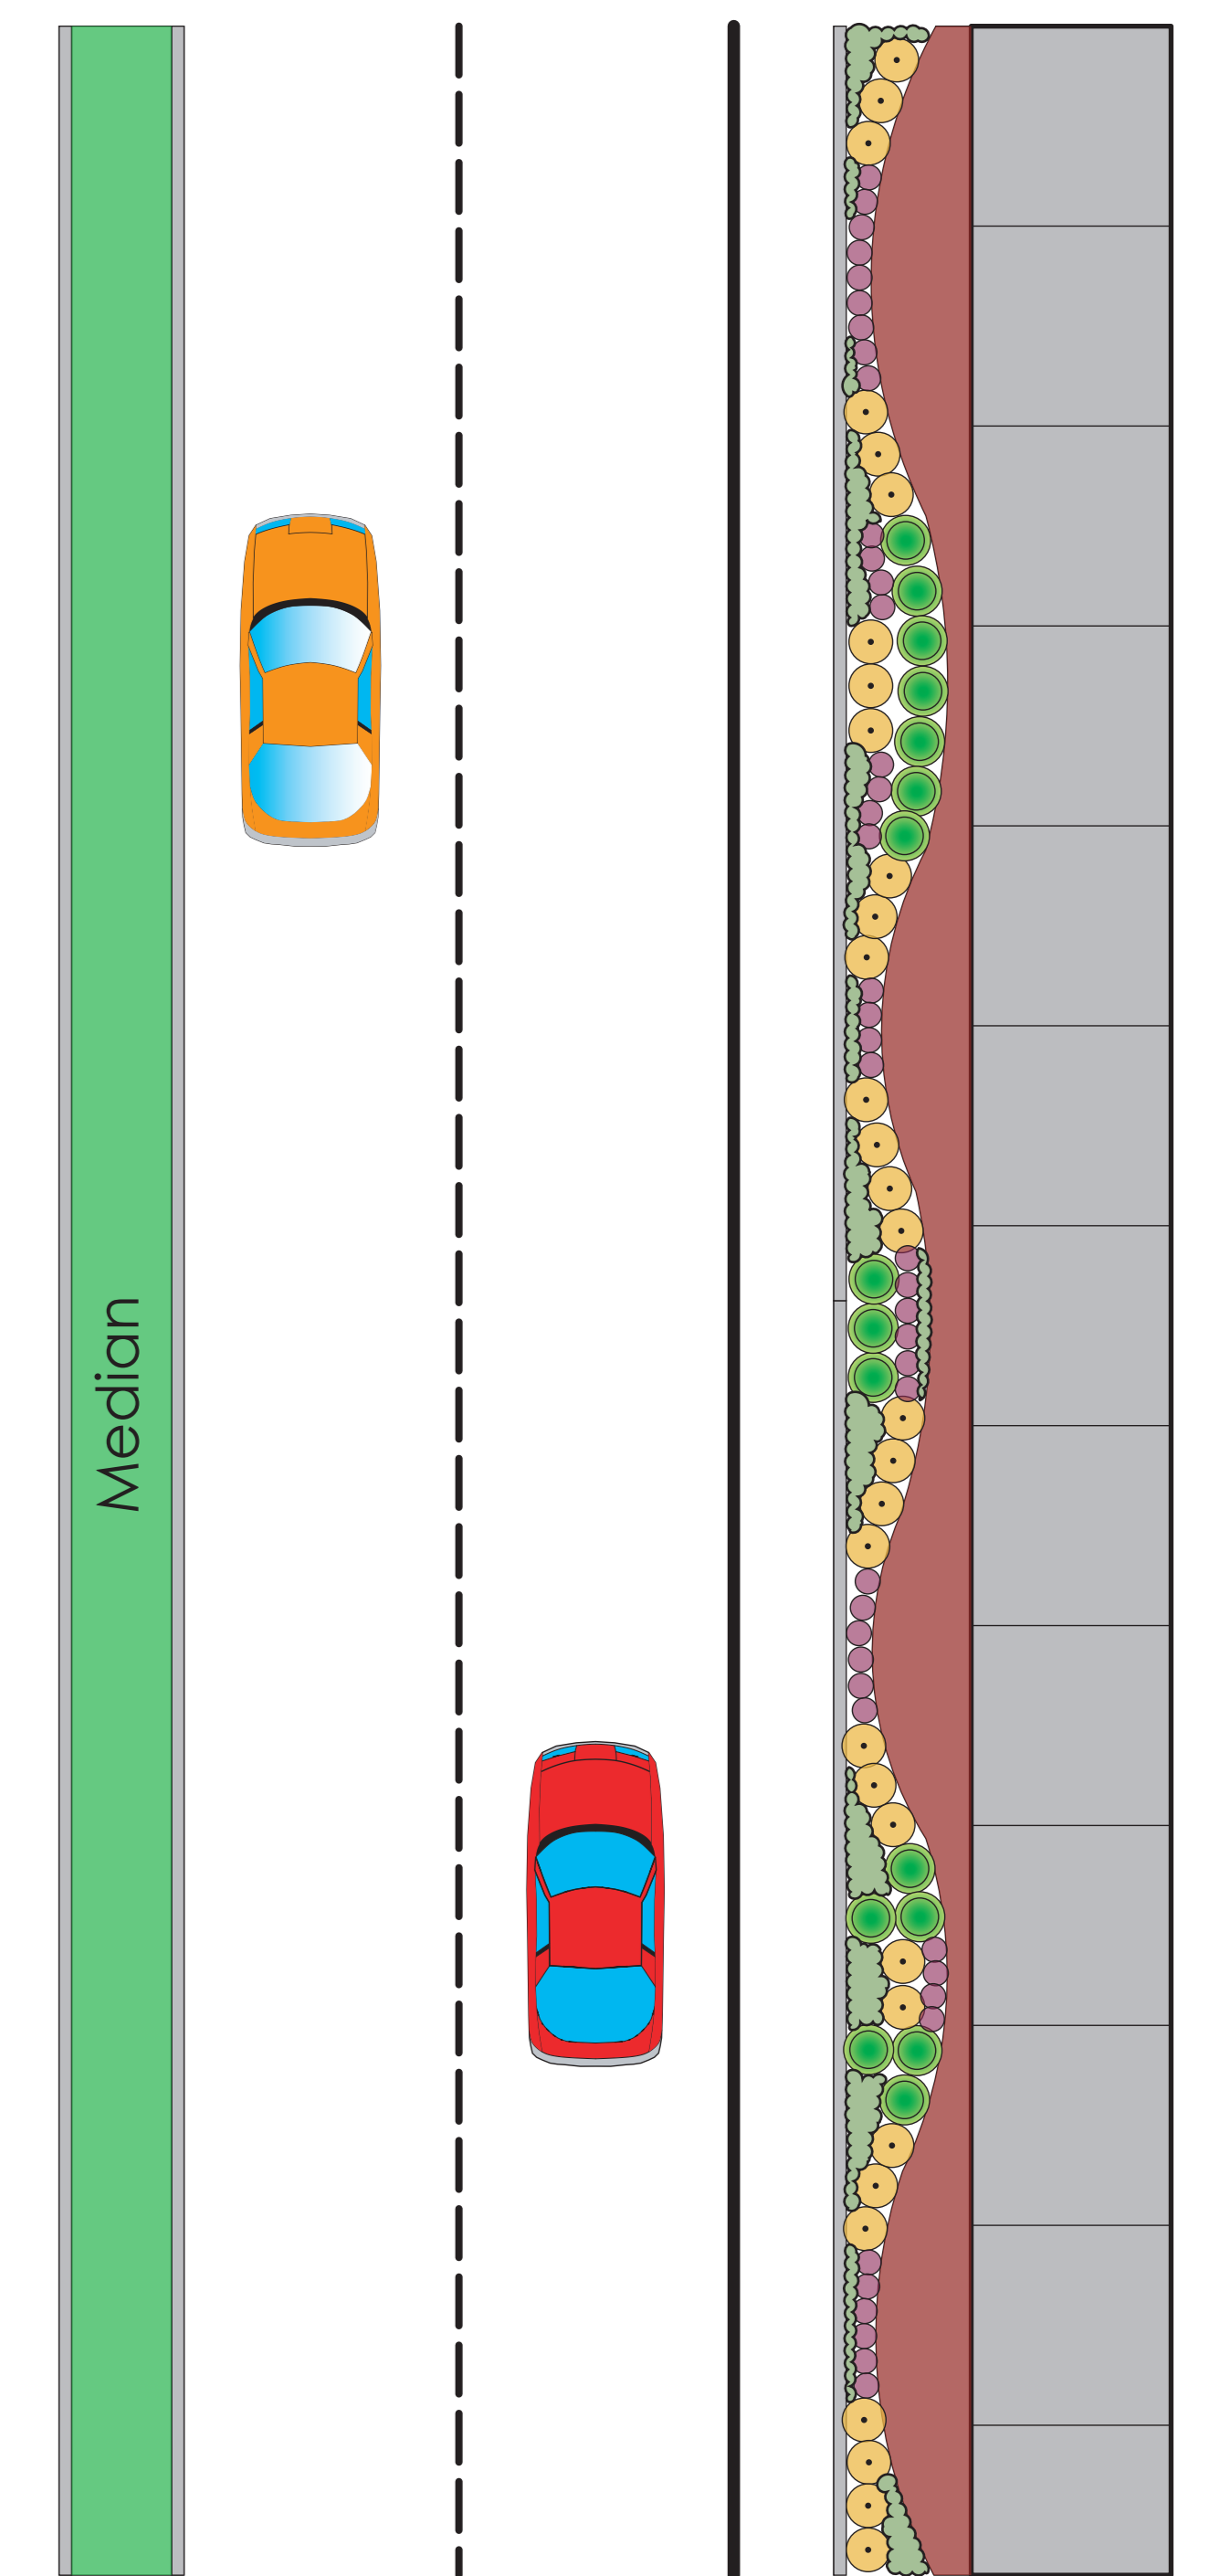

Option Three: Reduced Planter Strip with Meandering Hardscape Edge and 8' Sidewalk.

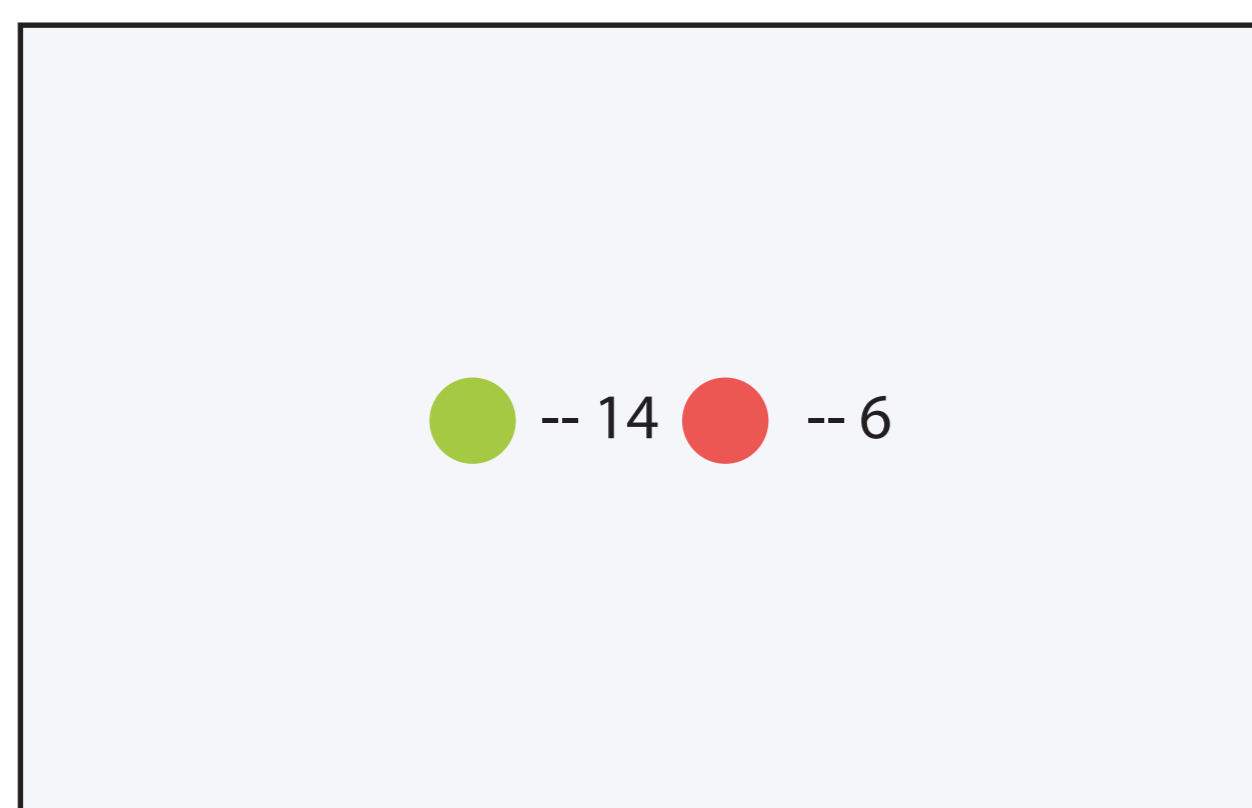

Parametrix

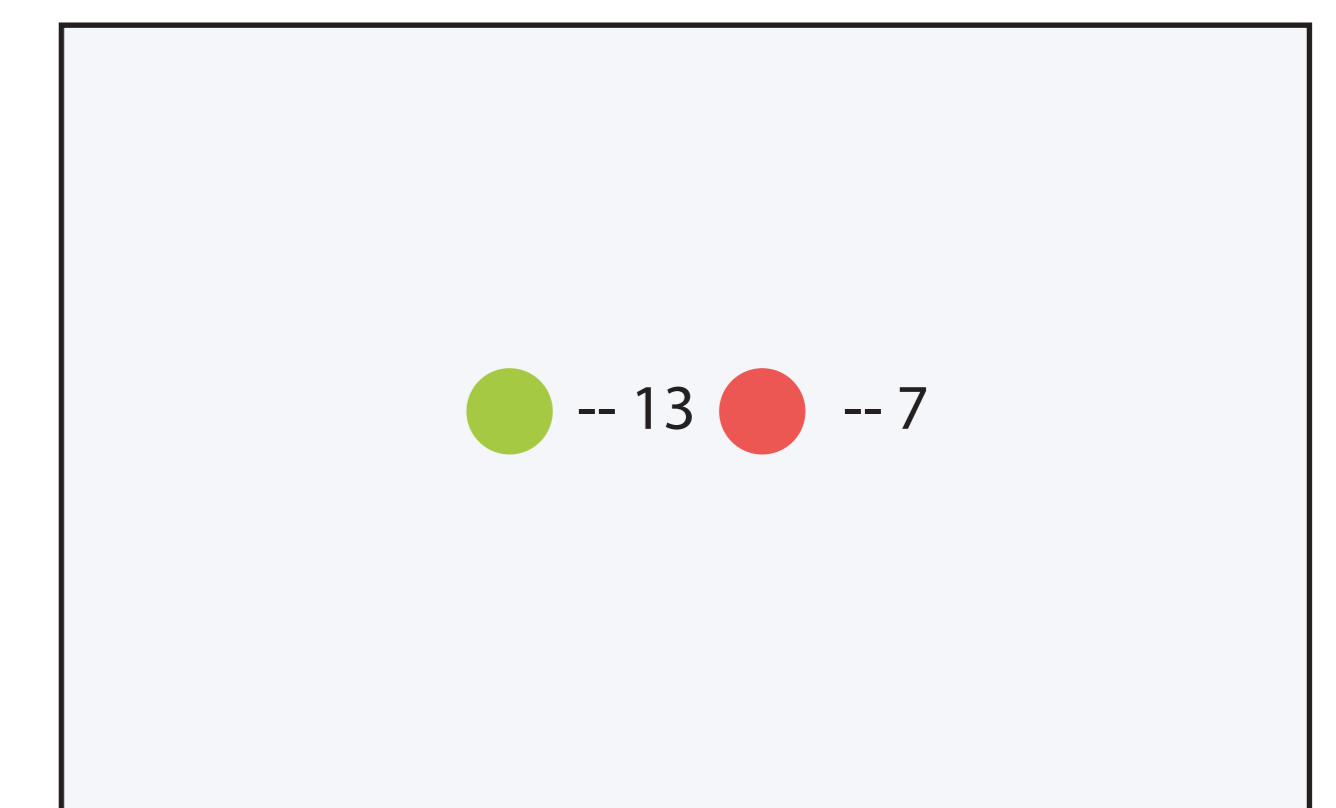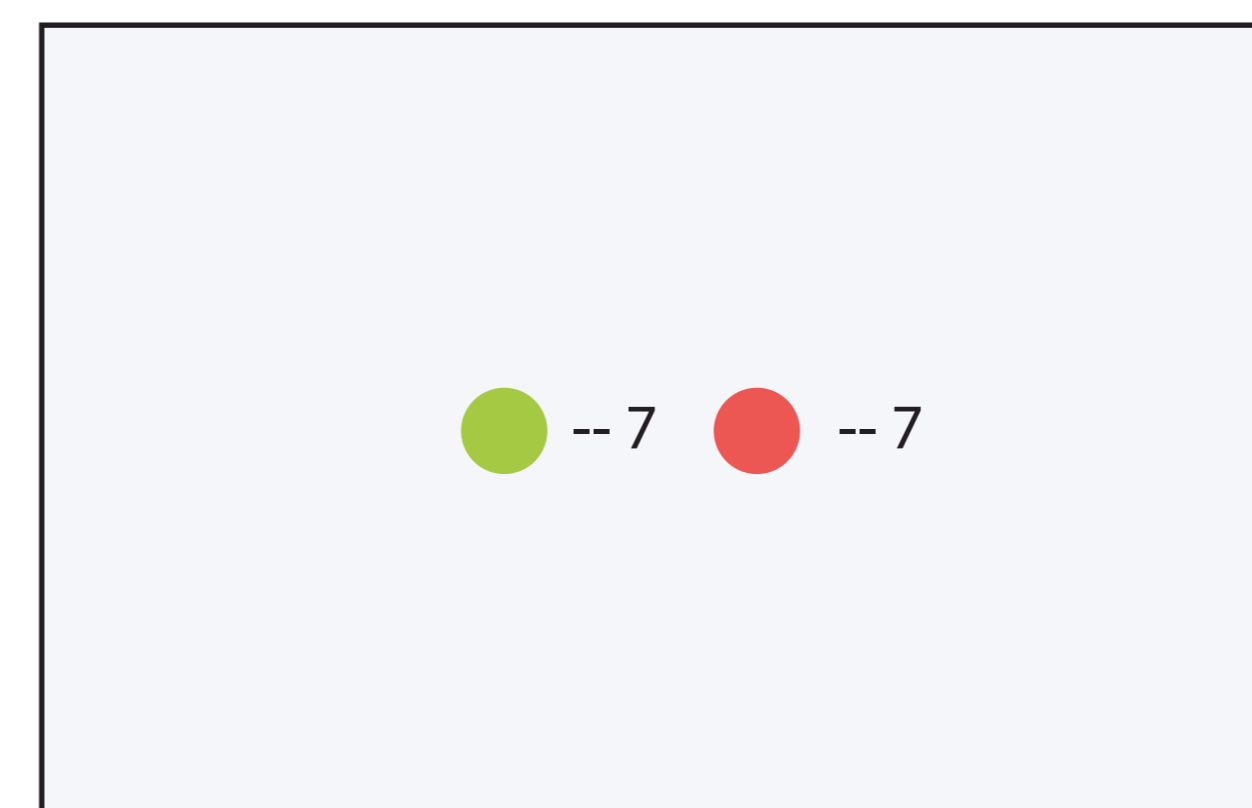

Place
Stickers
Here