


TC Figure 17 Floor Framing

2.25.21

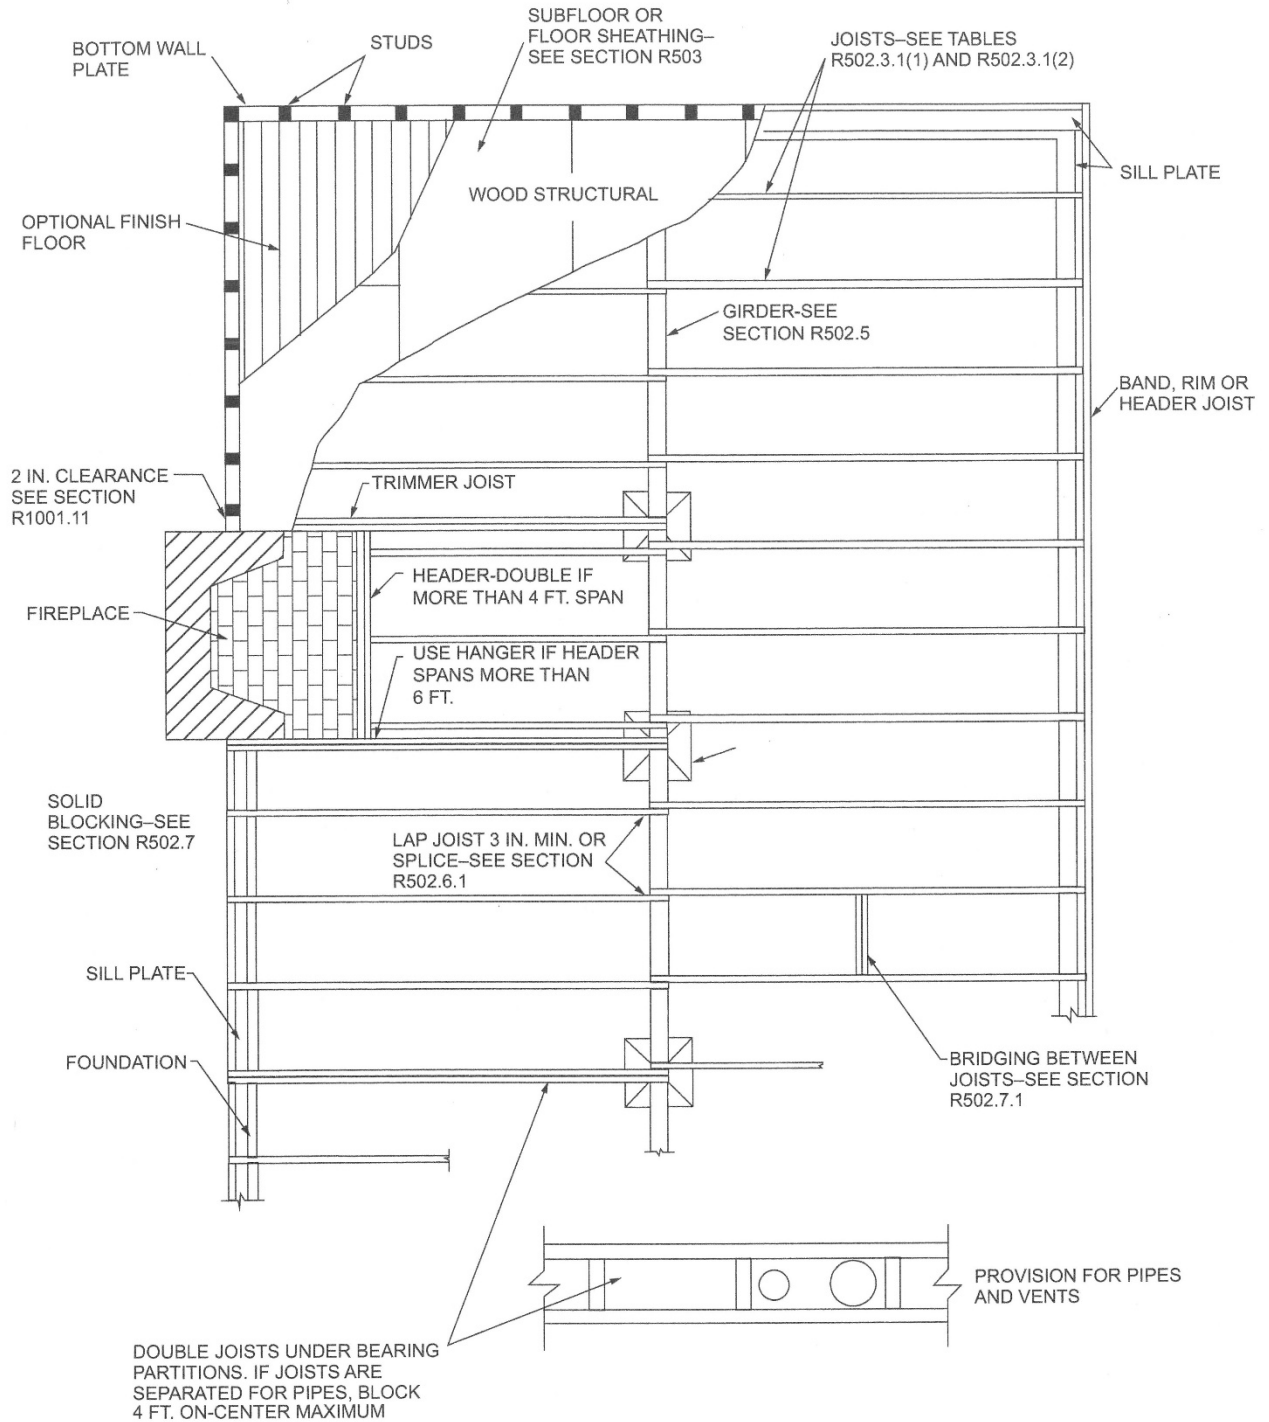

Thurston County Building Development Center

2000 Lakeridge Drive SW, Bldg 1, Second Floor; Olympia, WA 98502
Phone: (360) 786-5490; TTY/TDD Line: 711 or 1-800-833-6388; Fax: (360) 754-2939

www.thurstoncountybdc.com