


BAIRD COVE

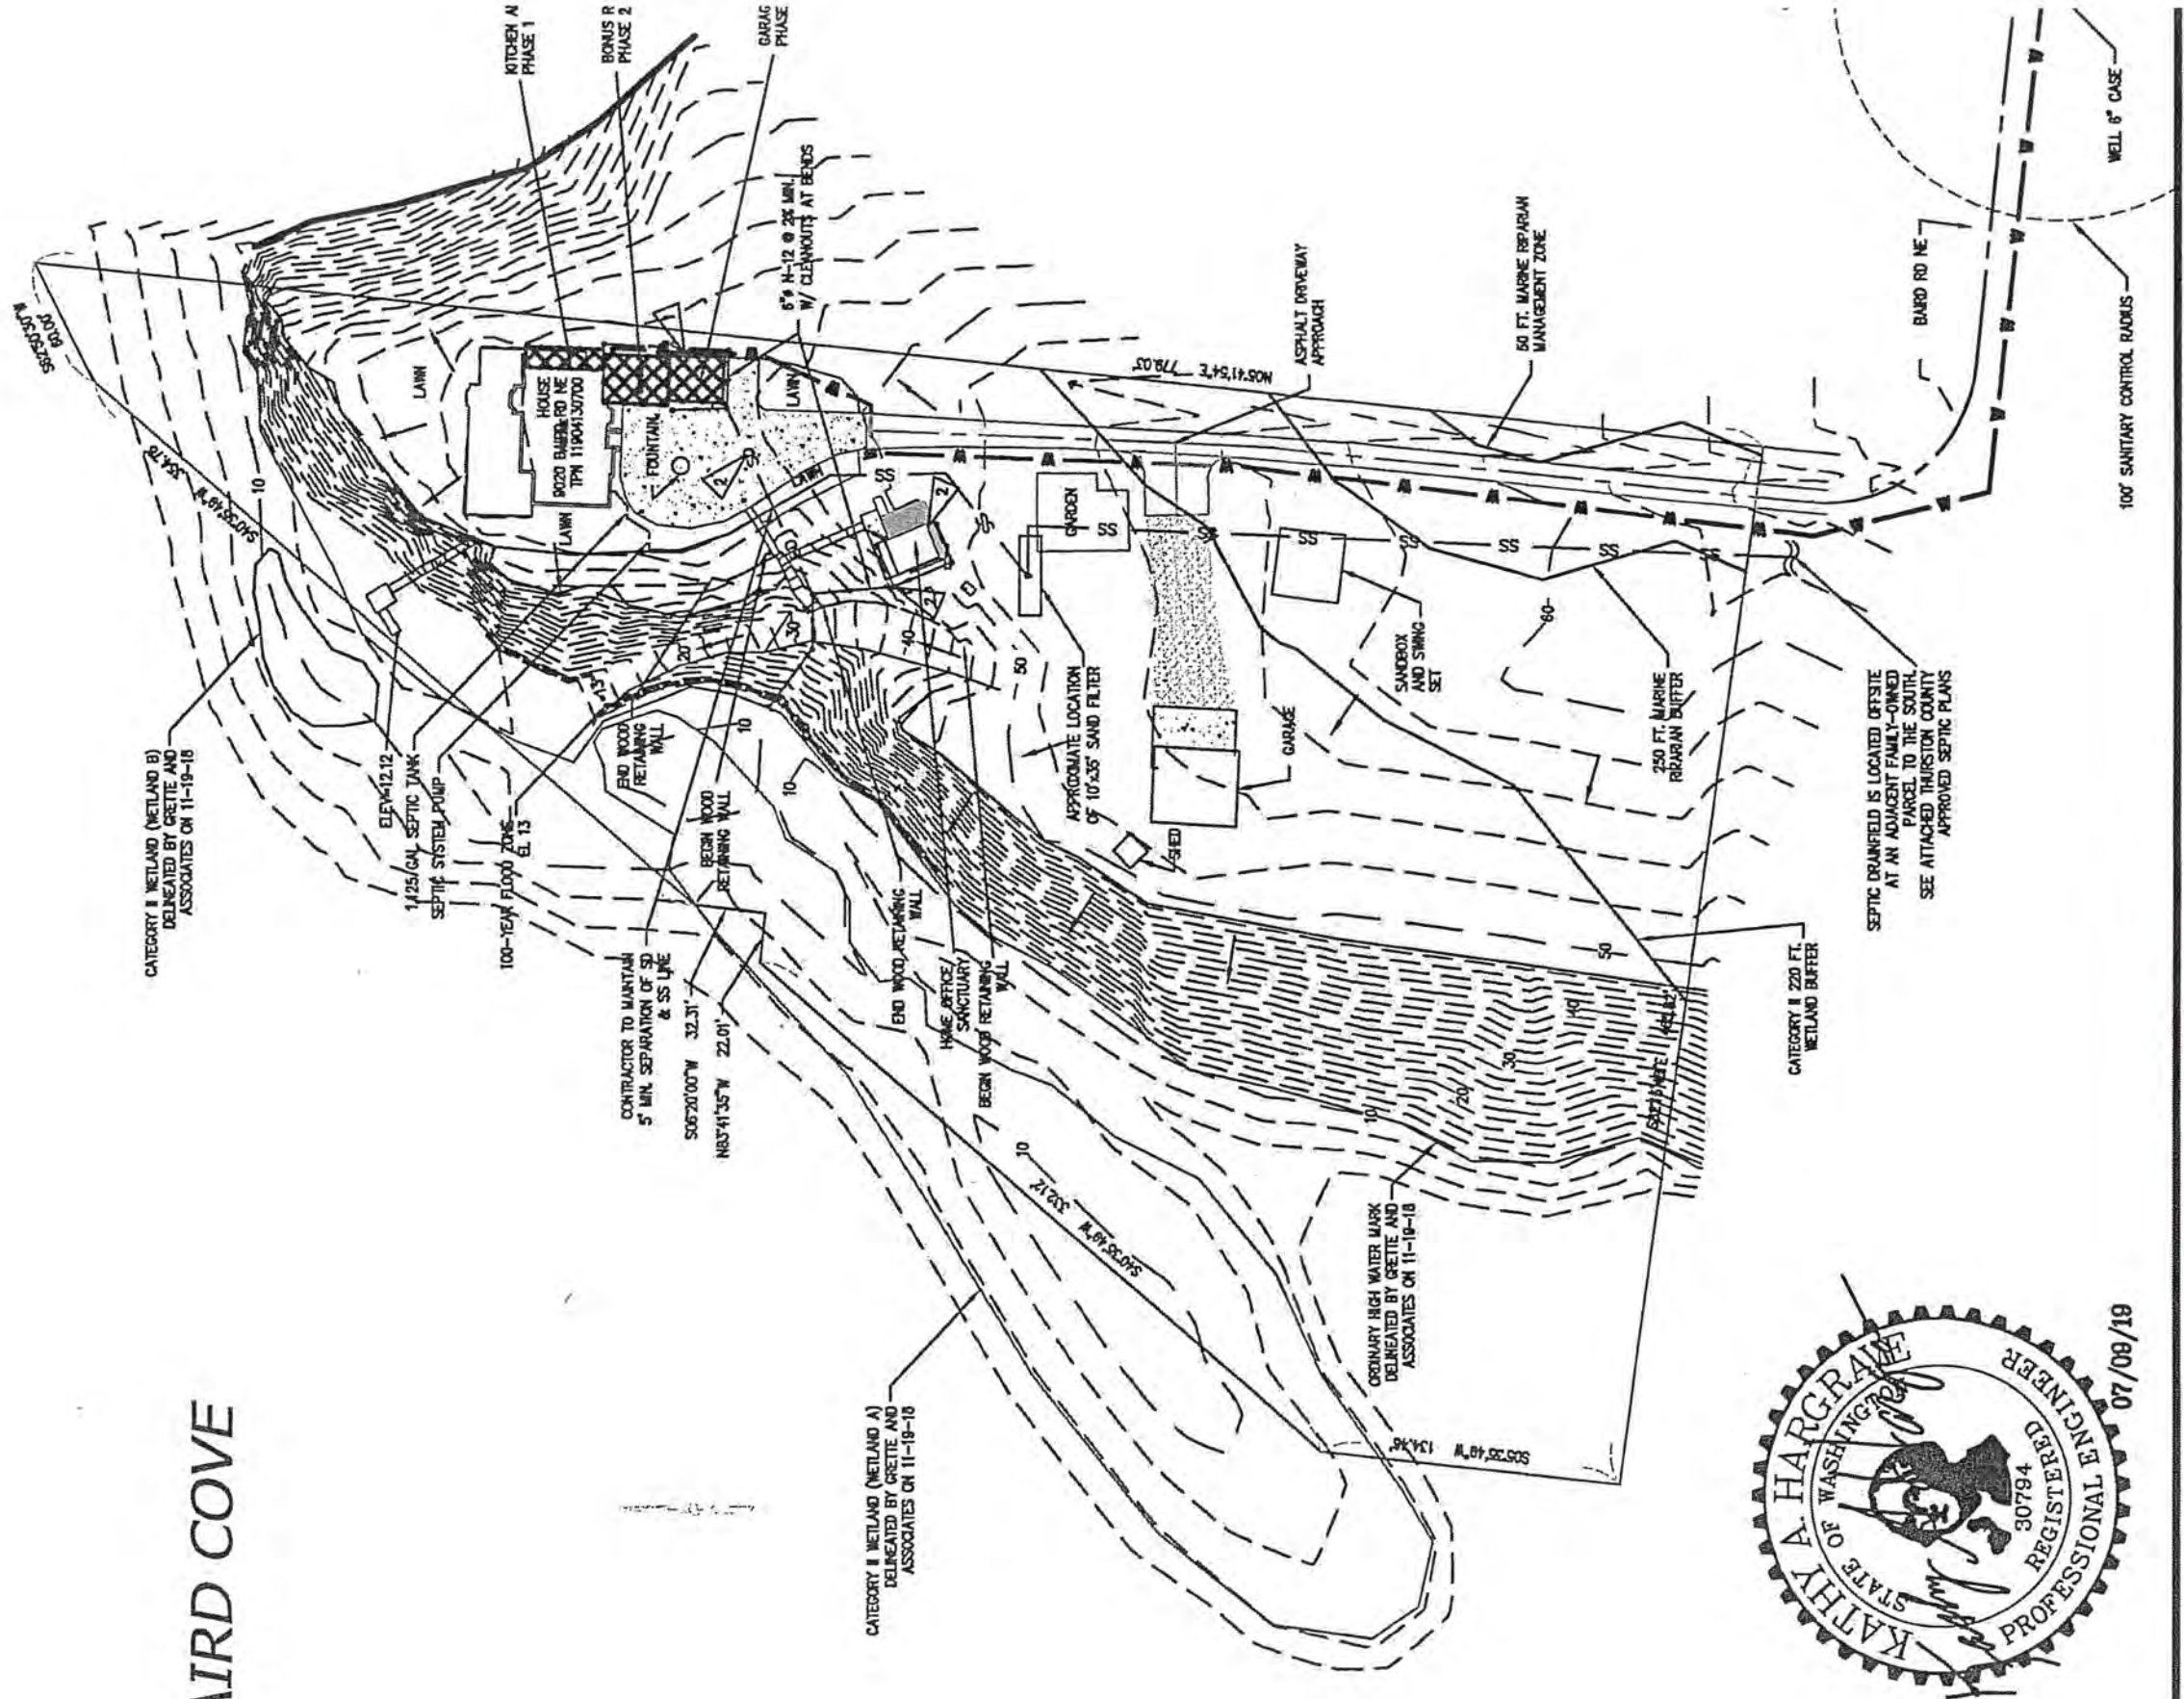

Enlarged site plan